

This drawing must not be scaled.
Discrepancies are to be reported to the
Architect immediately. All dimensions
are approximate and are to be checked
on site. All information to be subject to
site surveys. This drawing, or any
portion of it must not be reproduced
without prior consent from the
Architect.
© FI REAL ESTATE

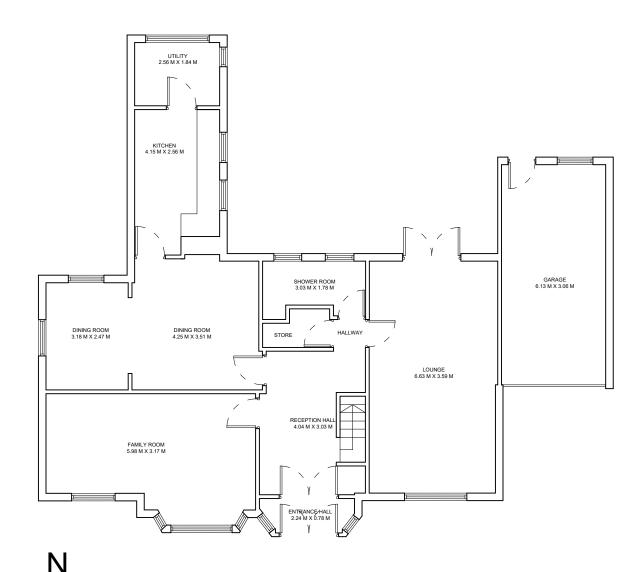

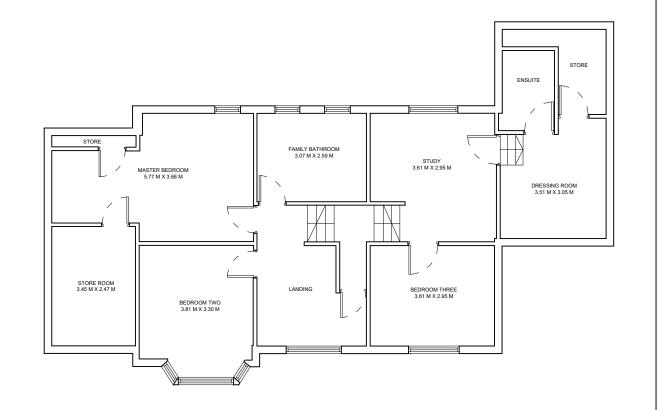

14/08/24 By / Chk Date By / Chk



Project 307 Blackburn Road, Chorley, PR6

Client FI REM Drawing Title FLOOR PLANS

Status FEASIBILITY

Scale NOT TO SCALE

Drawn By LS Date 14/08/2024

Drawing Number 100\_FEASIBILITY\_001